


REFERENCE DRAWINGS

NUMBER	DRAWING TITLE	REMARKS

Plot Scale	1 : 1
Plotted On	04-05-2011:3
Revision	R1
Status	Final

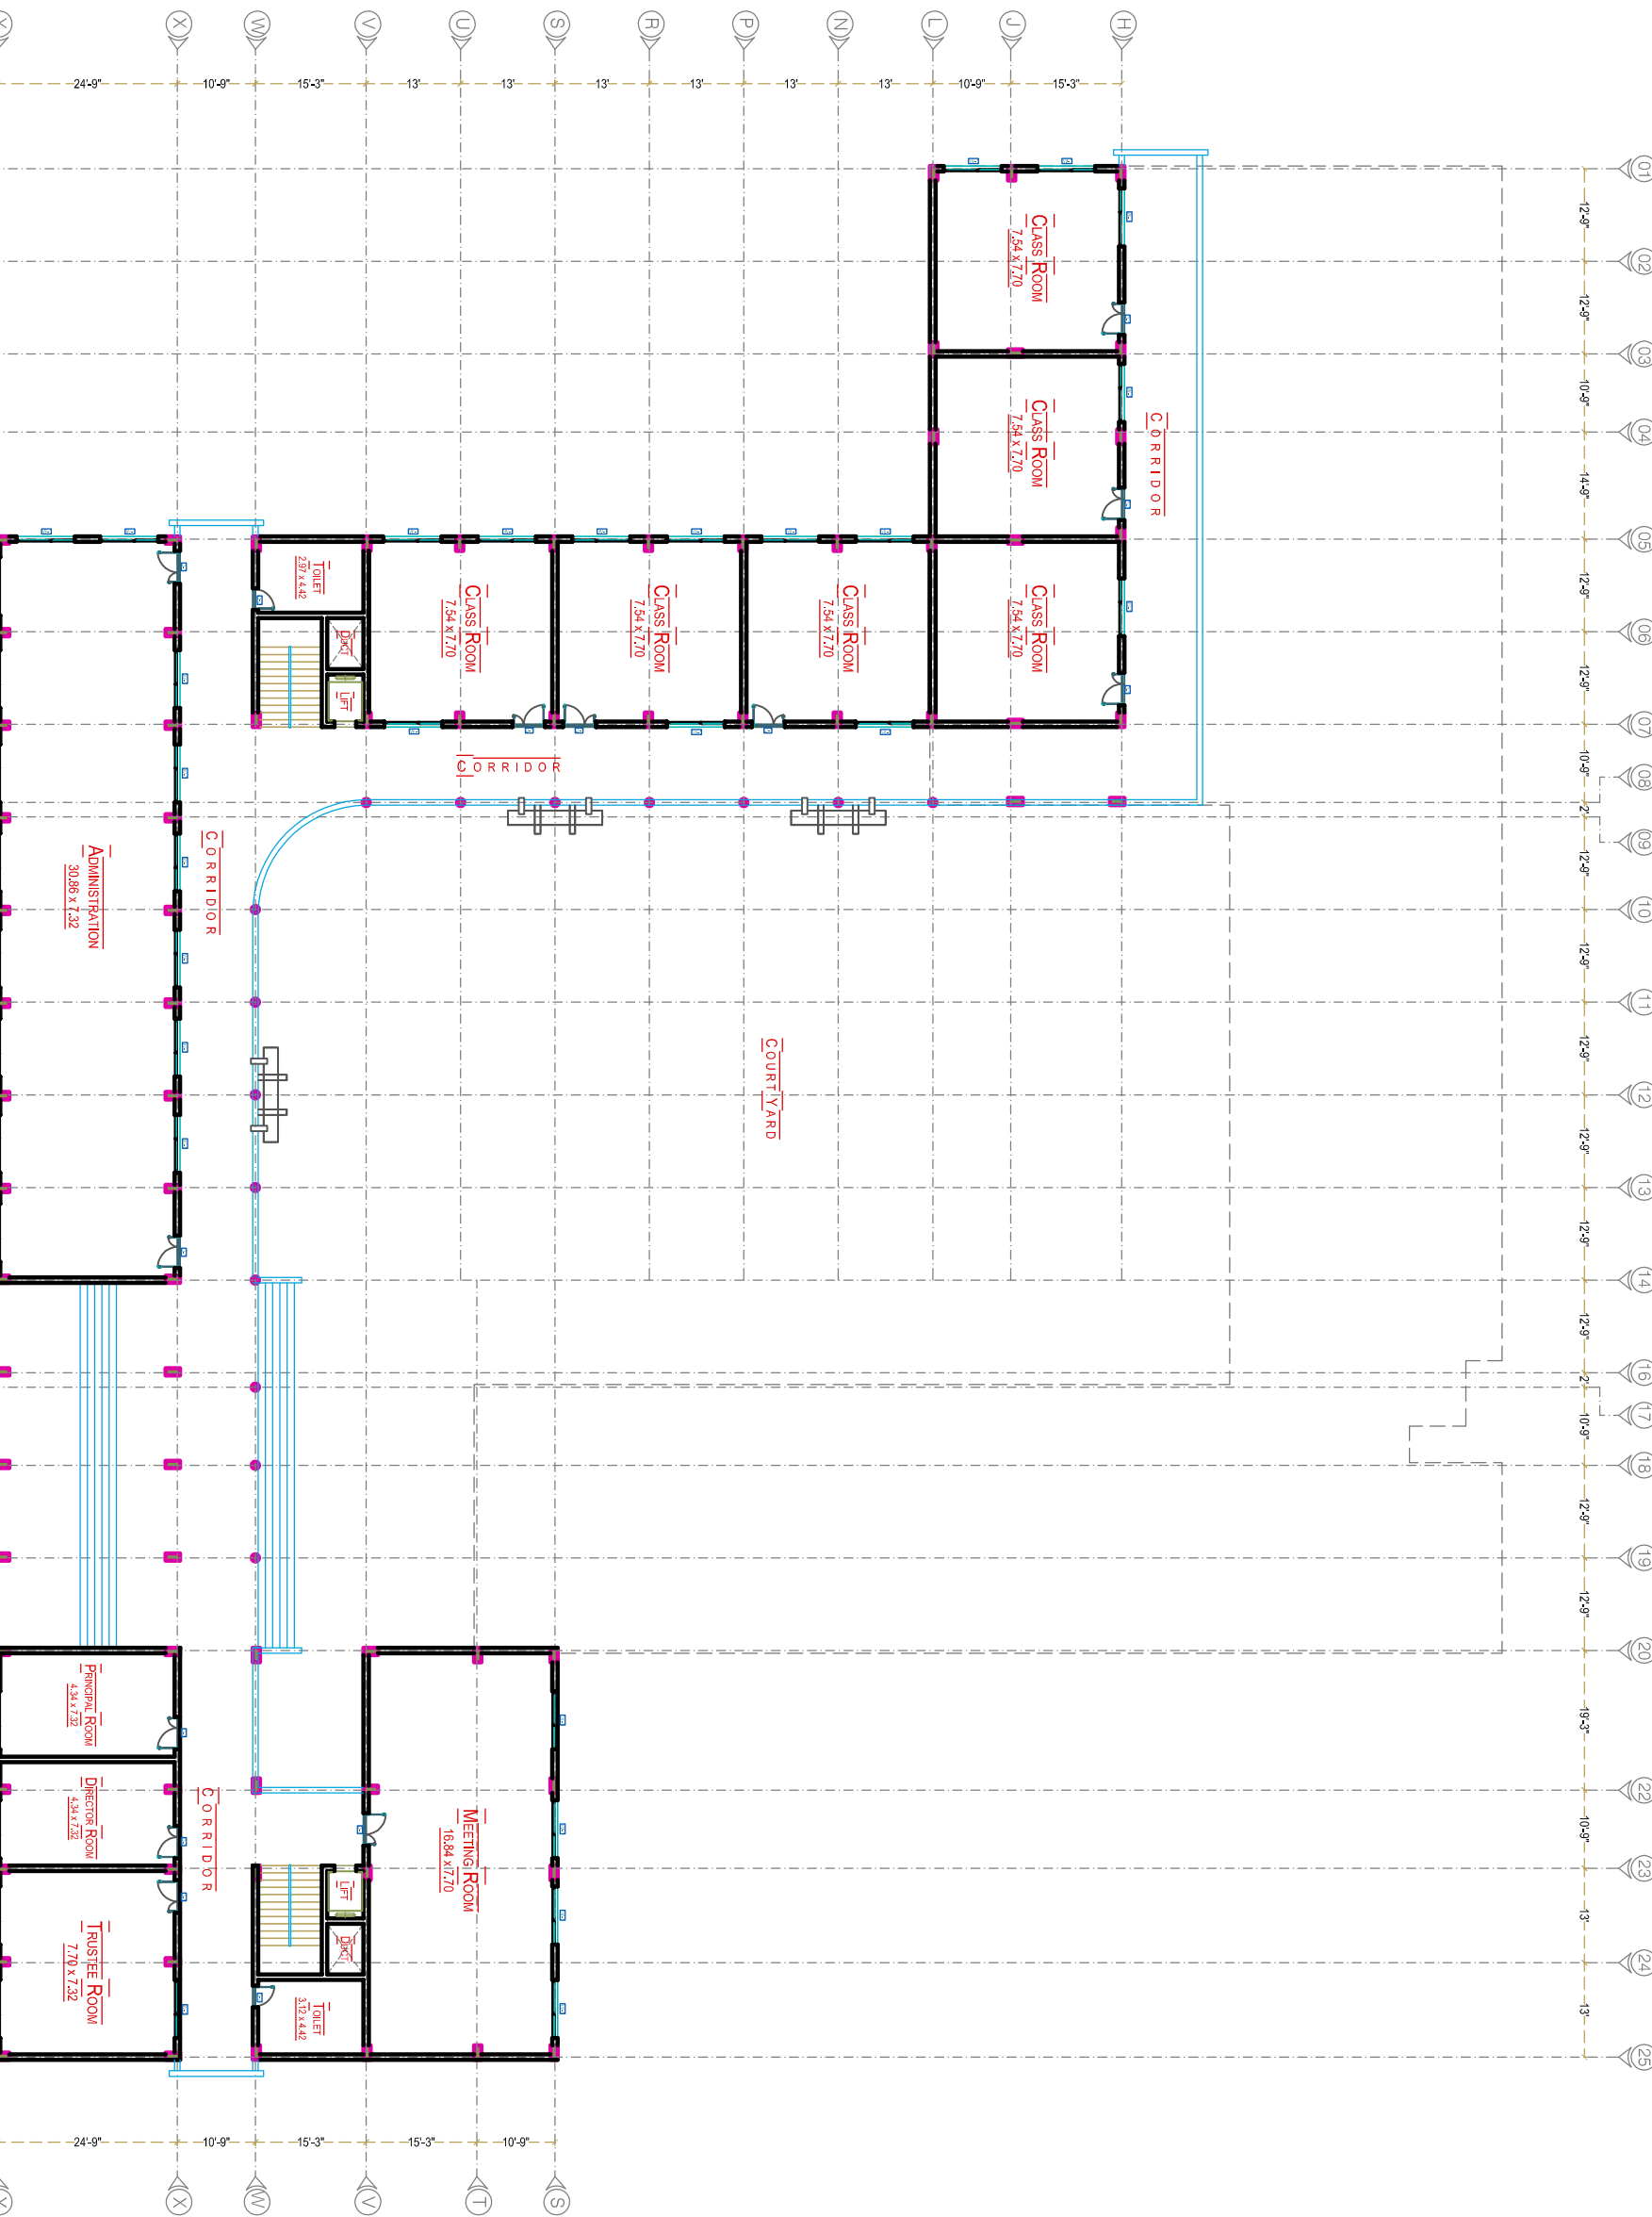

CS Rao Consultants

- ARCHITECTURE
- ENGINEERING
- INTERIOR DESIGN
- PLANNING

OFF: CG 9 & 10, CELLAR FLOOR, VIJAYA HILLS APTS, A.C. Guards HYDERABAD - 500 004, A.P. PHONES : 23391689, 23322045

01

SHEET NO

This is only typical drawing for reference. Any modifications required/alterd/enhanced in specifications/tender document in accordance with this drawing for construction must take approval of EIC/Employer/Architect/PMC Consultants before job commences. Contractor must verify drawings/documents to execute the job within the PO Quantity. Please inform to consultants for any further information/drawing/detail/specification required for faster execution of project.

Ground Floor Plan
 Azaan International School
 Snehita Hills ,
 Peerancheruvu(V),
 Rajender nagar (M), R R Dist., A.P.

CLIENT
 Azaan International School

<p>REFERENCE</p> <ul style="list-style-type: none"> Proposed Existing To be removed Included Future 	<p>REMARKS</p> <ul style="list-style-type: none"> Urgent For Review PK Comment Ready ASAP 	<p>APPRO</p> <p>REF: Res-05/11</p> <p>DRAWN: Subbu</p> <p>DEALT: CS Rao</p> <p>SCALE: As Shown</p>
--	---	--

TRUST

05.11