



NUMBER	DRAWING TITLE	REMARKS

Checked by: BR Rao
 Dealt by: CS Rao
 Drawn by: Subbu
 Project Scale: 1 : 1
 Projected On: 04-05-2011:3
 Revision: R1
 Status: Final

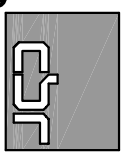

Consultants
 ARCHITECTURE
 ENGINEERING
 INTERIOR DESIGN
 PLANNING

OFF: CG 9 & 10, CELLAR FLOOR,
 VIJAYA HILLS APTS, A.C. Guards
 HYDERABAD - 500 004, A.P.
 PHONES : 23391689, 23322045

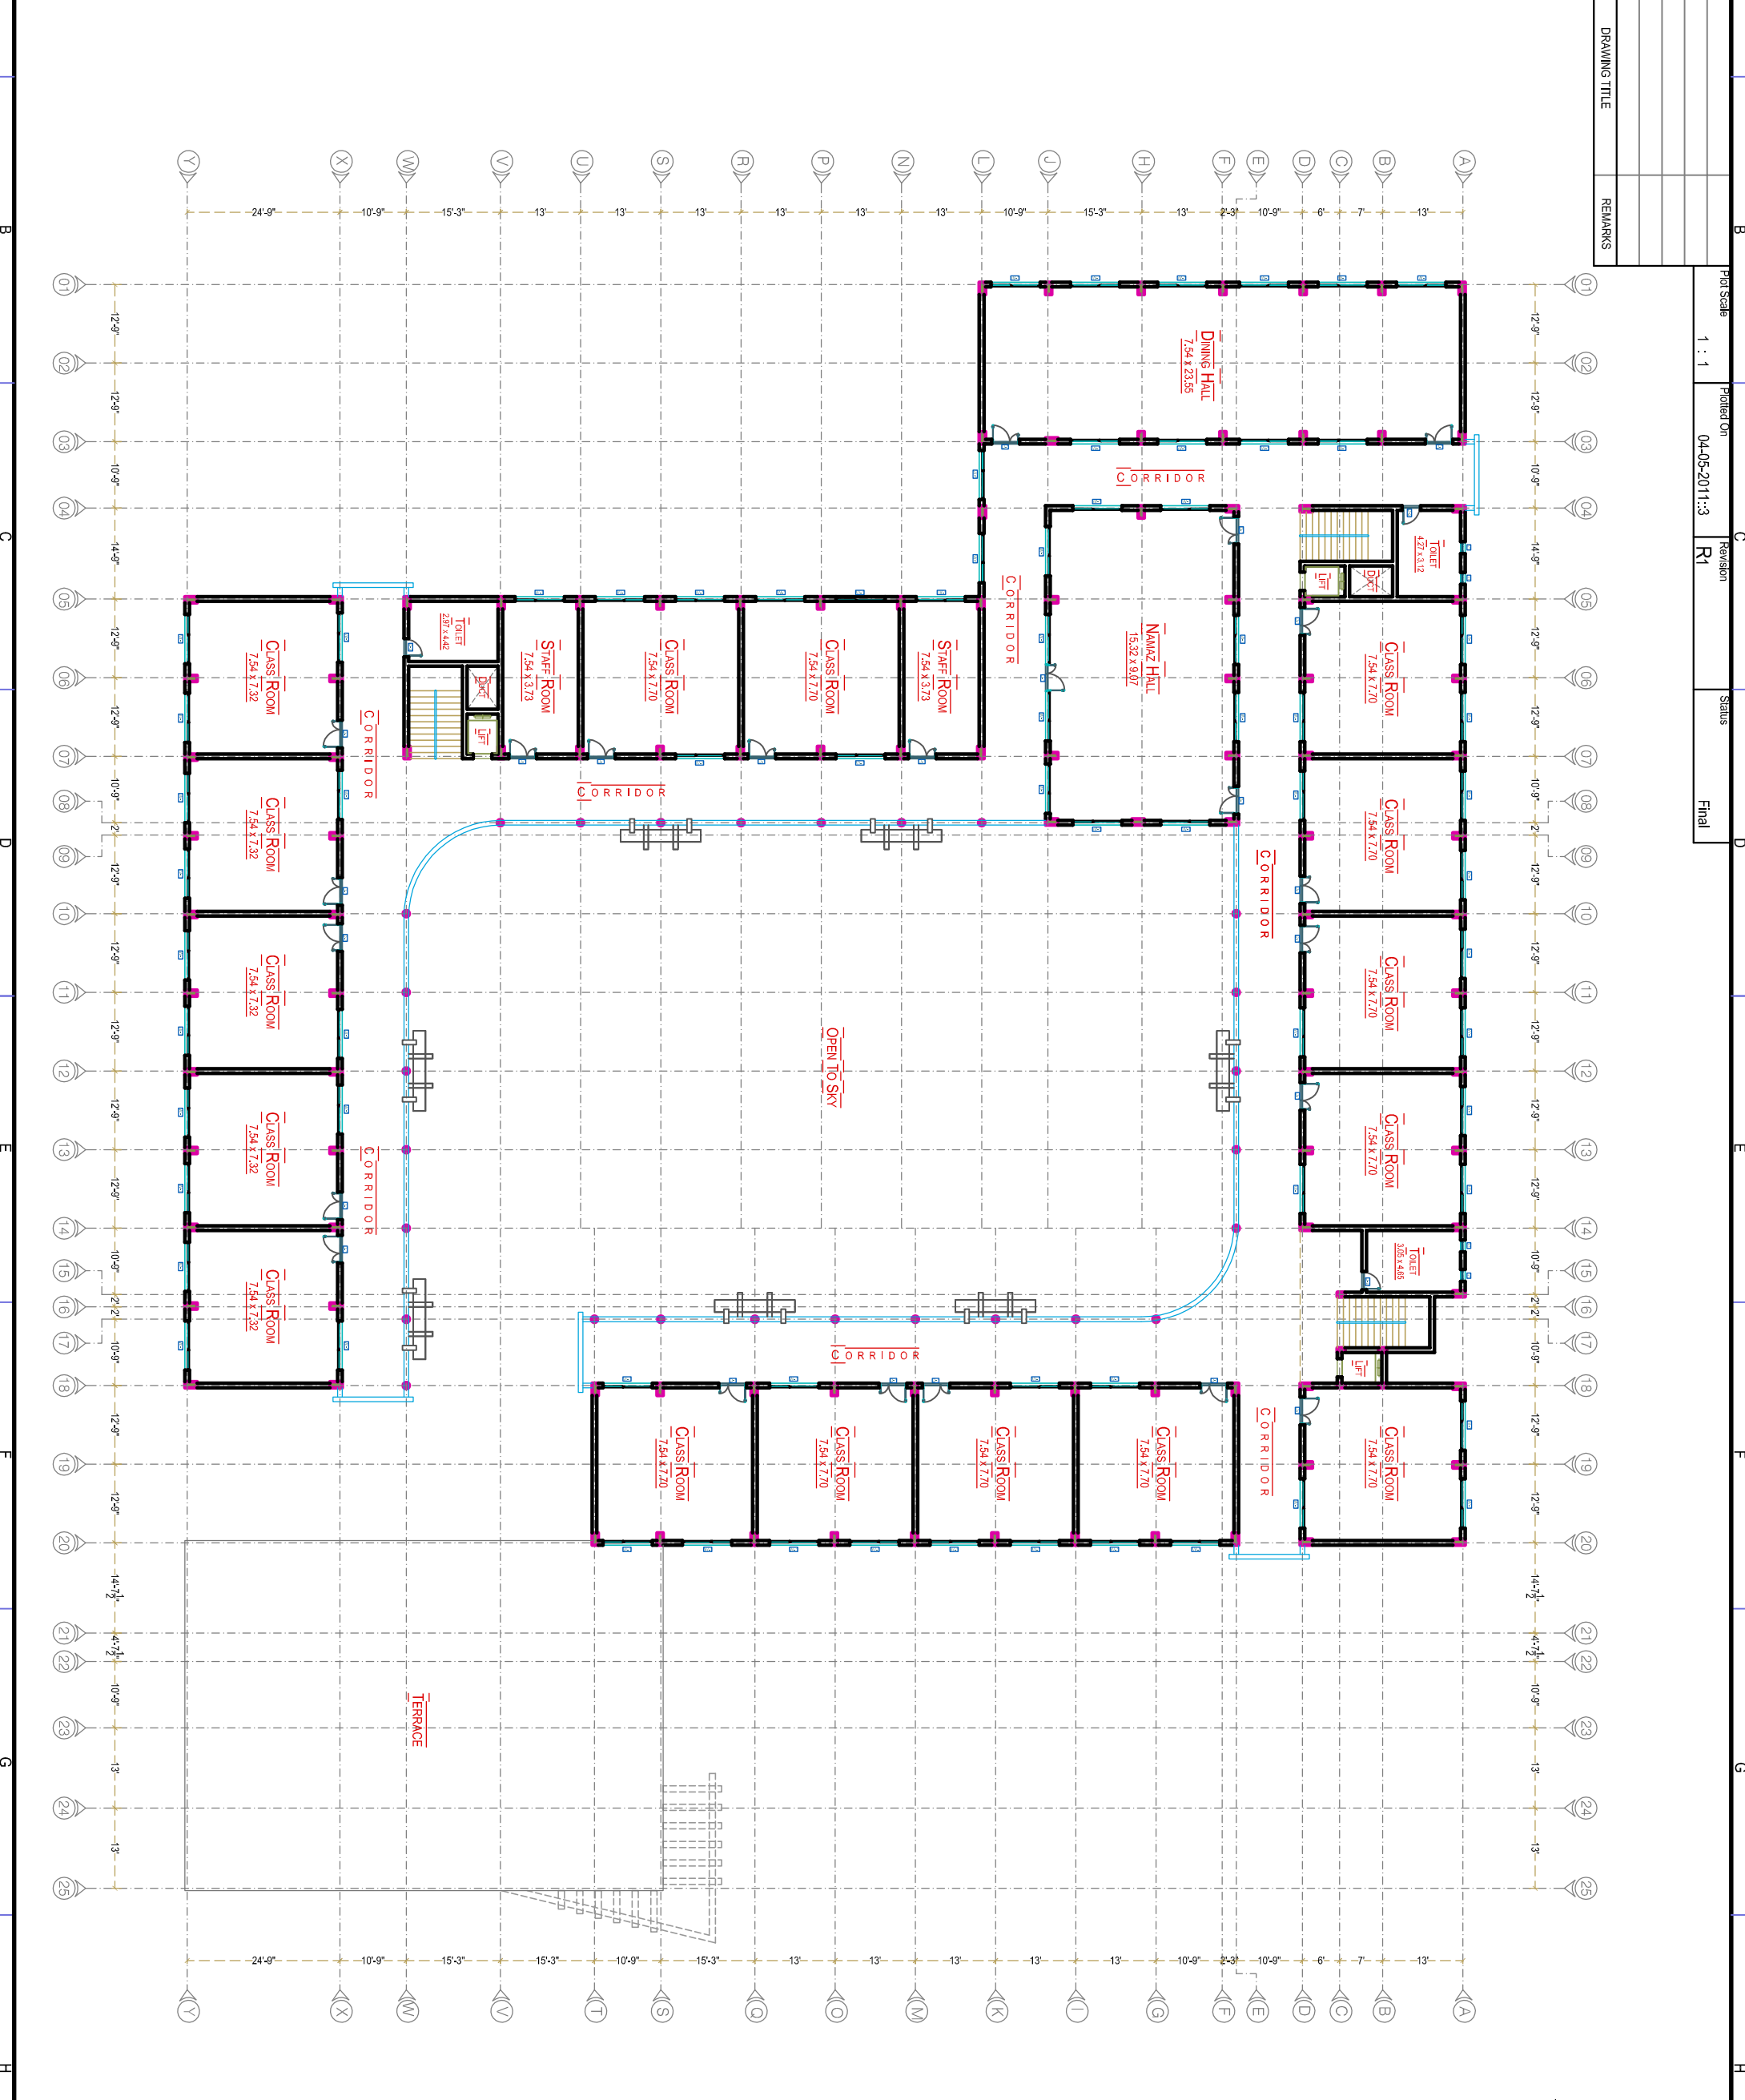

05 SHEET NO

This is only typical drawing for reference. Any modifications required/ altered/ enhanced in specifications/ tender document in accordance with this drawing for construction must take approval of EIC/Employer/Architect/PMC Consultants before job commences. Contractor must verify drawings/documents to execute the job within the PO Quantity. Please inform to consultants for any further information/drawing/detail/specification required for faster execution of project.


Fourth Floor Plan
 Azaan International School
 Snehlta Hills ,
 Peerancheruvu(V),
 Rajender nagar (M), R R Dist., A.P.

CLIENT
 Azaan International School

REFERENCE	REMARKS	APPD
Proposed	Urgent	Rep-05/11
Existing	For Review	Subbu
To be removed	PK Comment	CS Rao
Addict	Ready ASAP	As Shown
Fixture		

Good For: **CSR Consultants** CAD File Name:
 csrcsconsultants@gmail.com

TRUST



05.11