



REFERENCE DRAWINGS	
NUMBER	DRAWING TITLE
REMARKS	

 

Consultants

- ARCHITECTURE
- ENGINEERING
- INTERIOR DESIGN
- PLANNING

OFF: CG 9 & 10, CELLAR FLOOR,
VIJAYA HILLS APTS, A.C. Guards
HYDERABAD - 500 004, AP.
PHONES : 23391689, 23322045

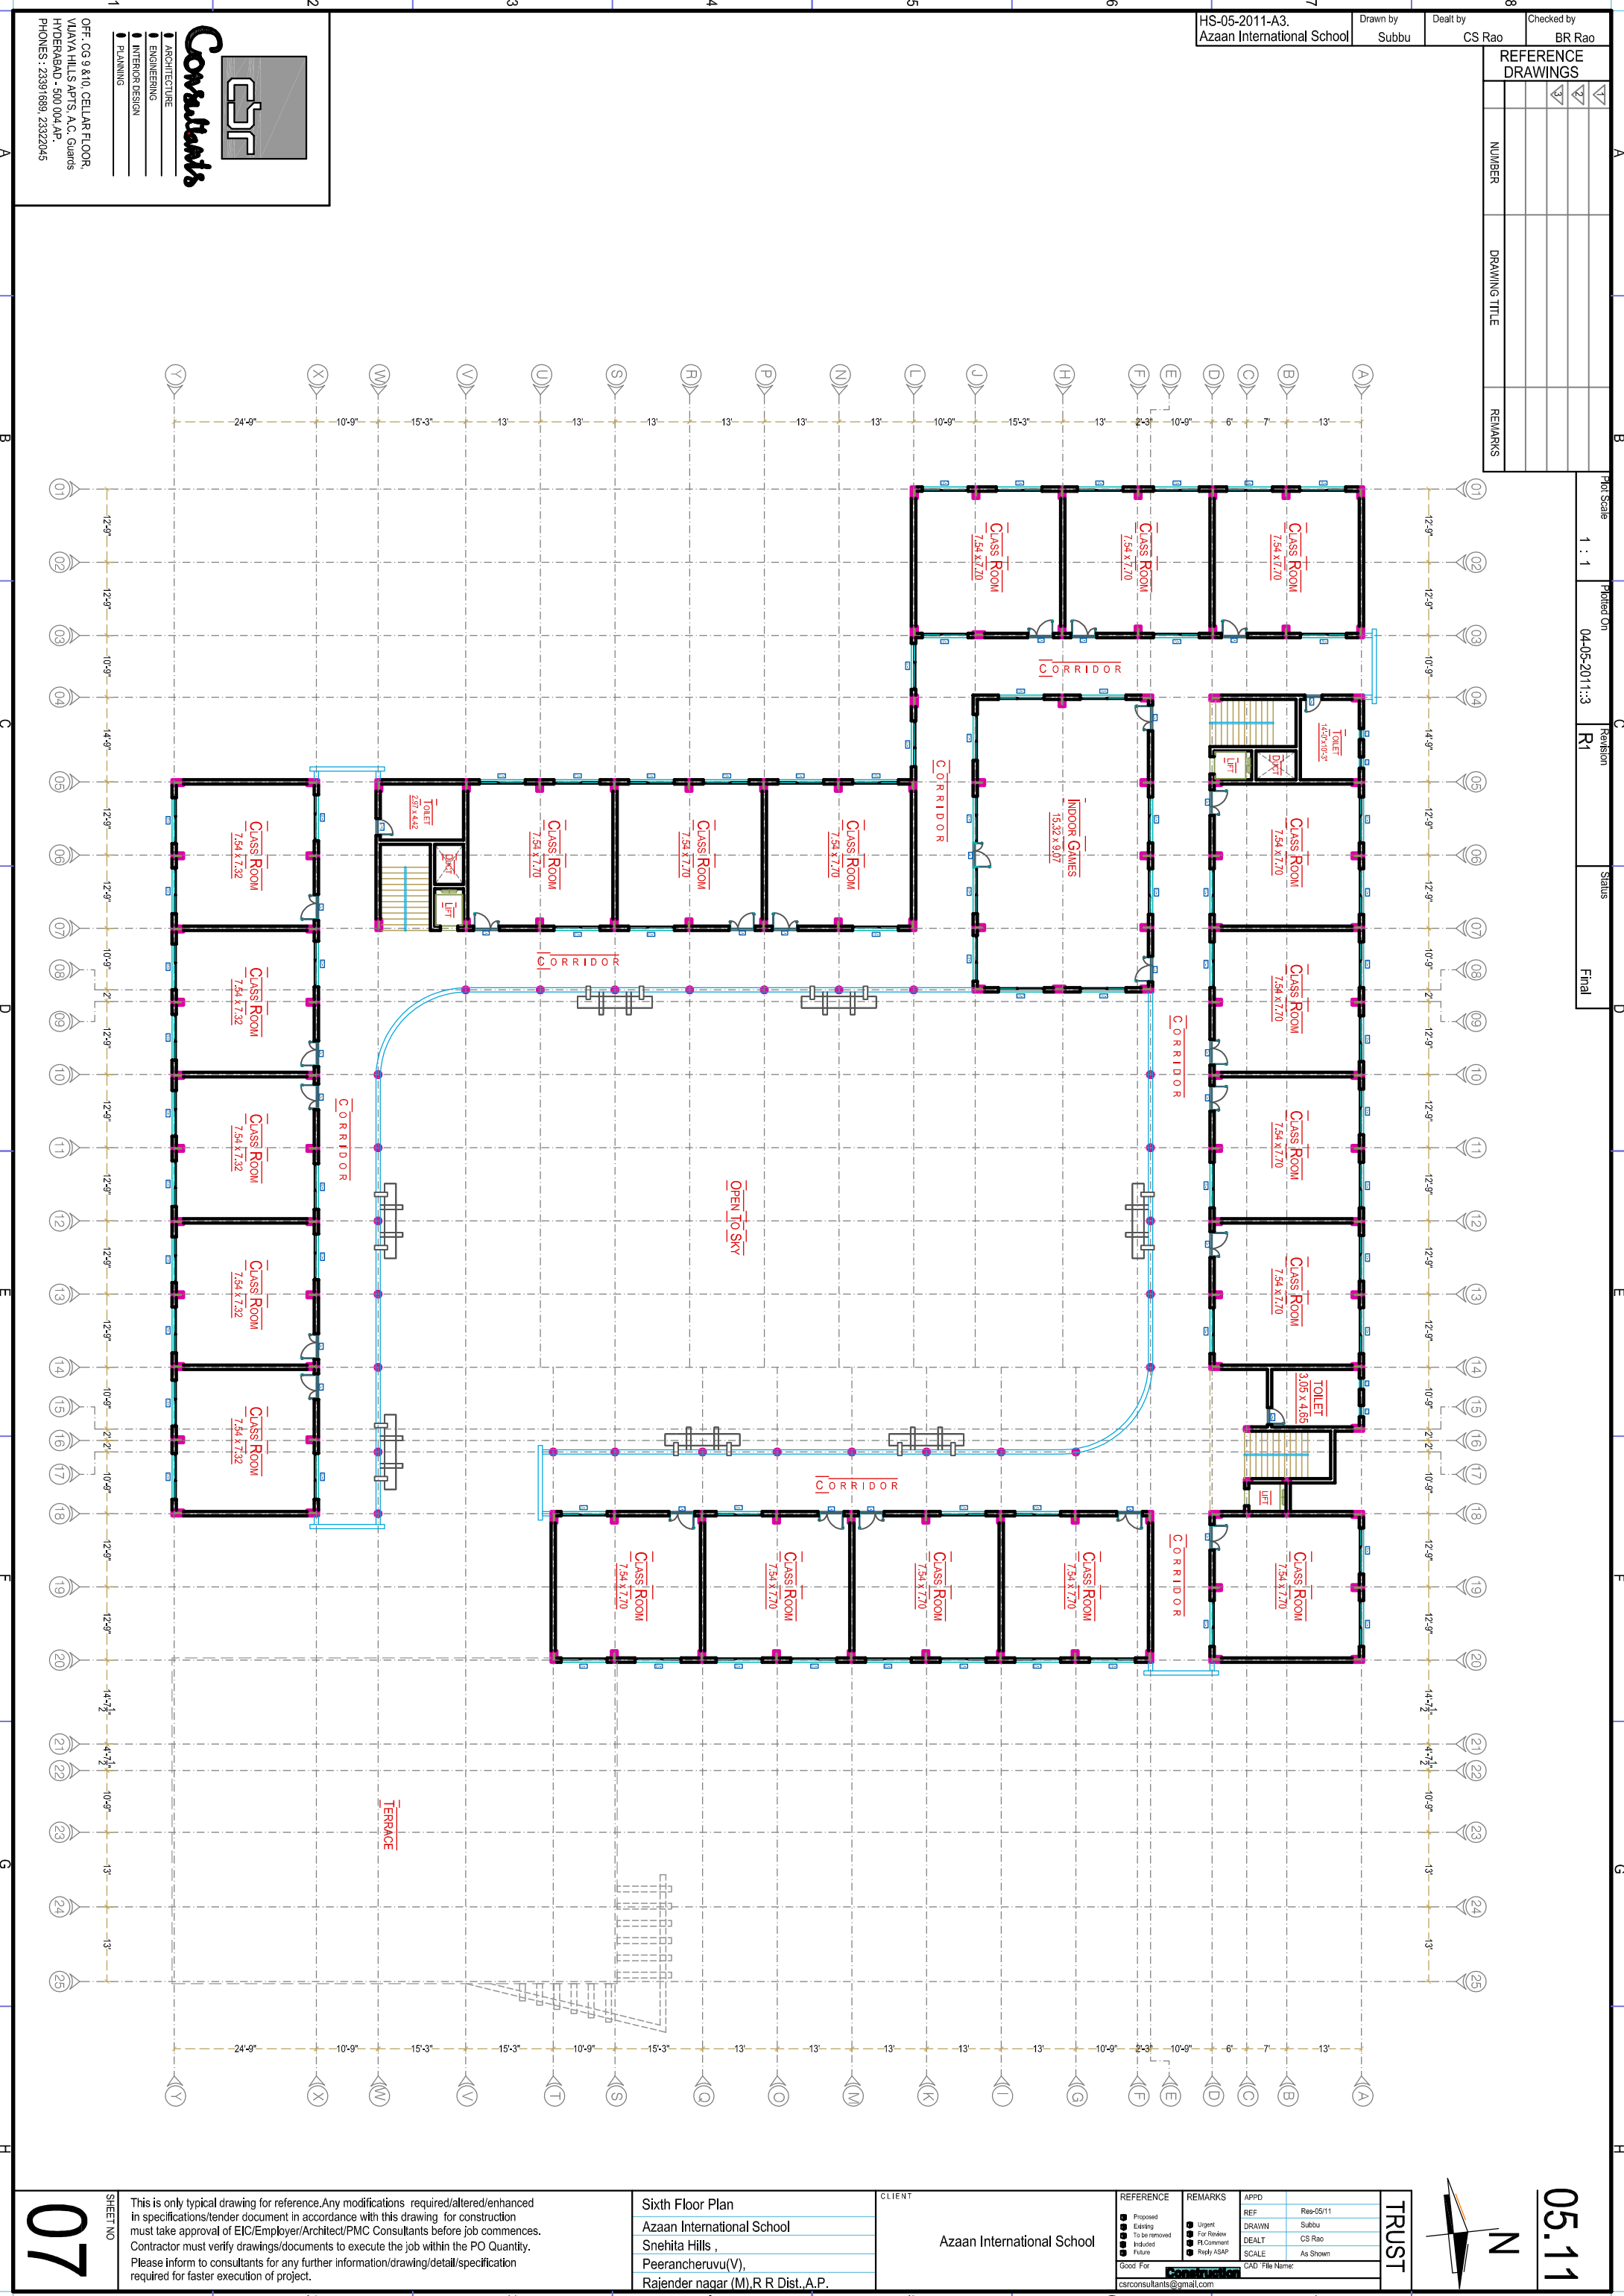

Plot Scale 1 : 1
 Printed On 04-05-2011:3
 Revision R1
 Status Final

07

SHEET NO


This is only typical drawing for reference. Any modifications required/ altered/ enhanced in specifications/ tender document in accordance with this drawing for construction must take approval of EIC/ Employer/ Architect/ PMC Consultants before job commences. Contractor must verify drawings/ documents to execute the job within the PO Quantity. Please inform to consultants for any further information/ drawing/ detail/ specification required for faster execution of project.

Sixth Floor Plan
 Azaan International School
 Snehita Hills,
 Peerancheruvu(V),
 Rajender nagar (M), R R Dist., A.P.

CLIENT
 Azaan International School

REFERENCE	REMARKS	APPD
Proposed	Urgent	REF
Existing	For Review	Subbu
To be removed	PK Comment	DEALT
Included	Ready ASAP	CS Rao
Future	As Shown	SCALE
Good For	CAD File Name:	

TRUST



05.11